




DOUBLE MOTOR G/BOX - OVERALL DIMENSIONS

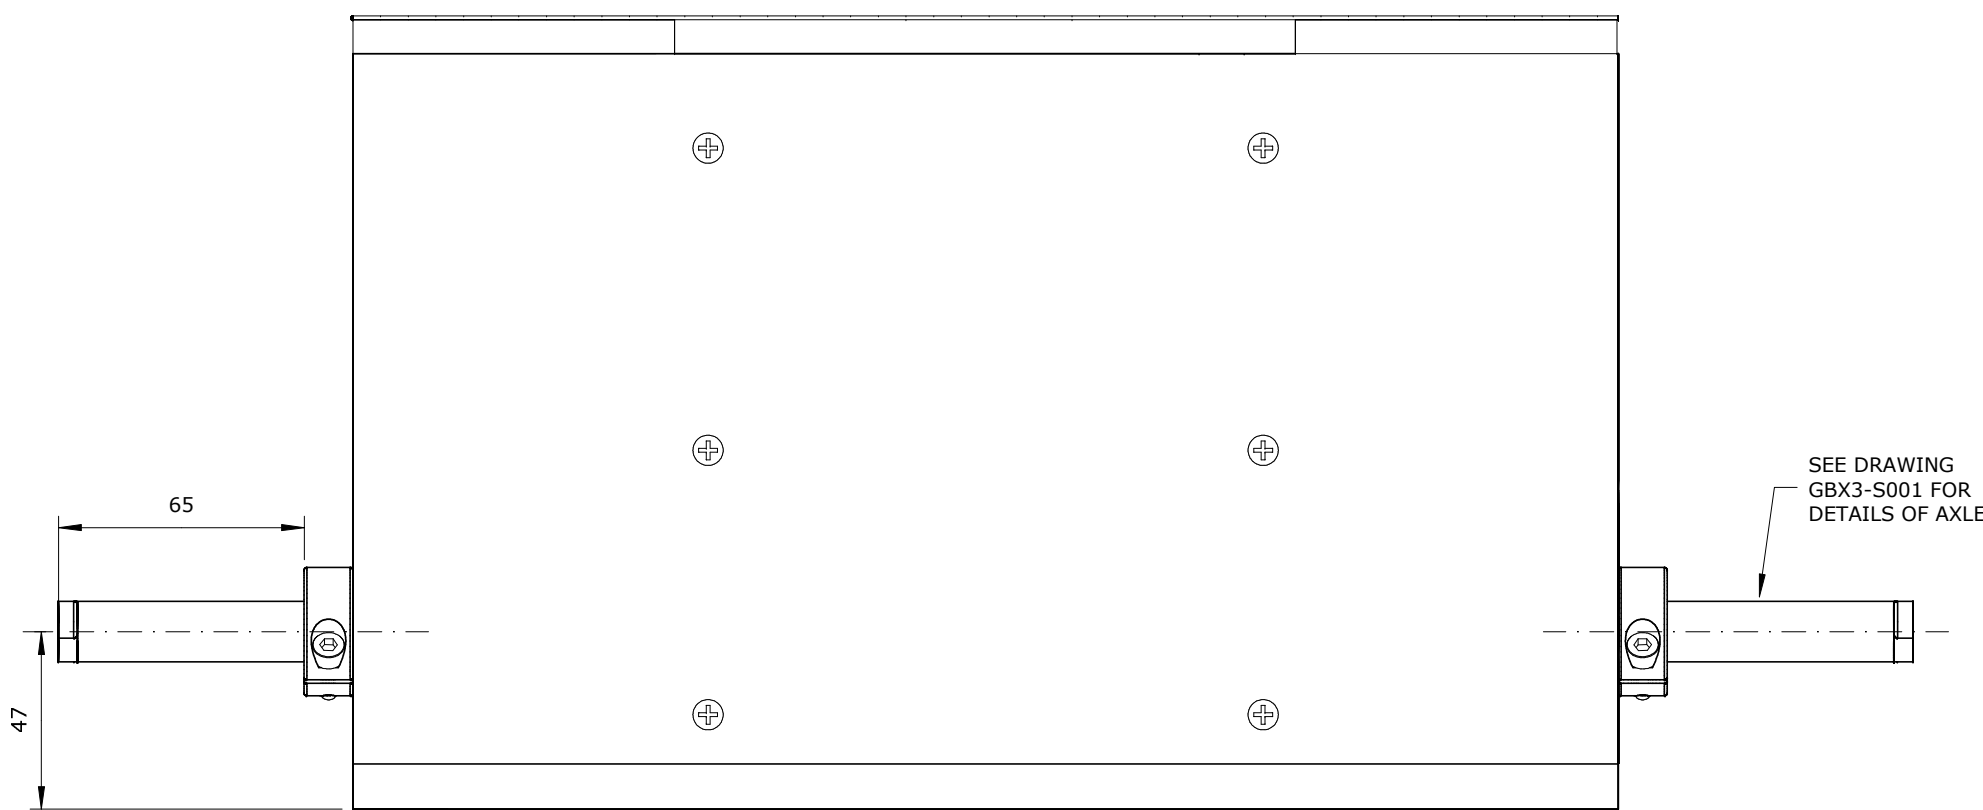


REAR ELEVATION

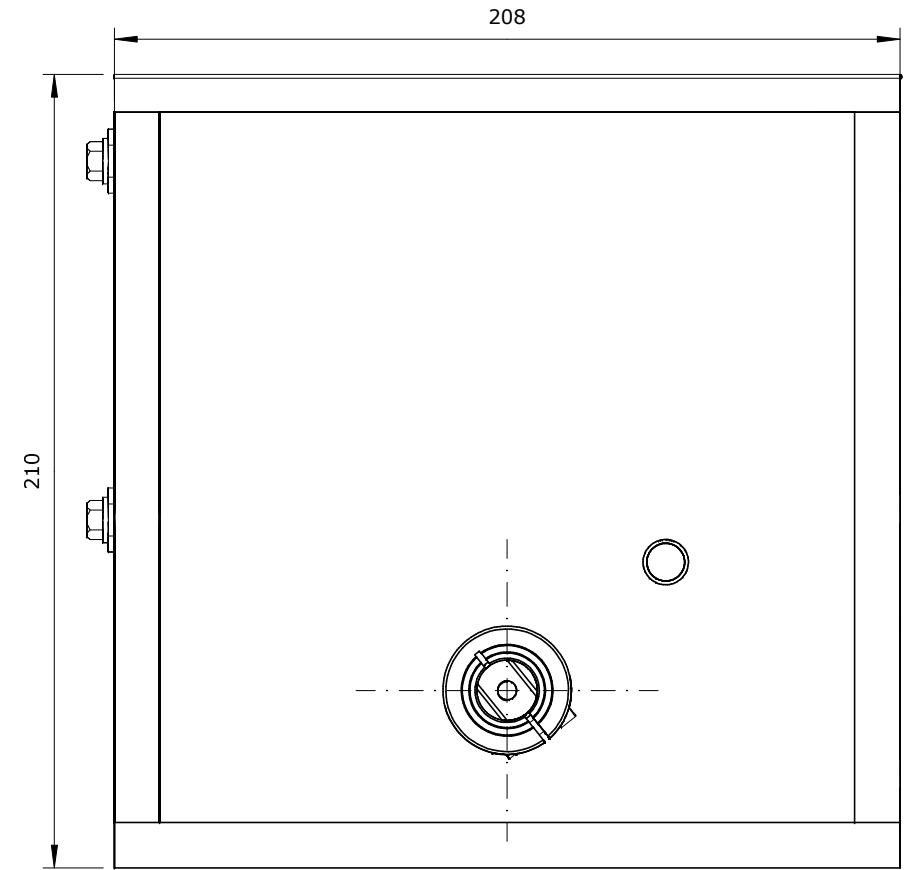

END ELEVATION

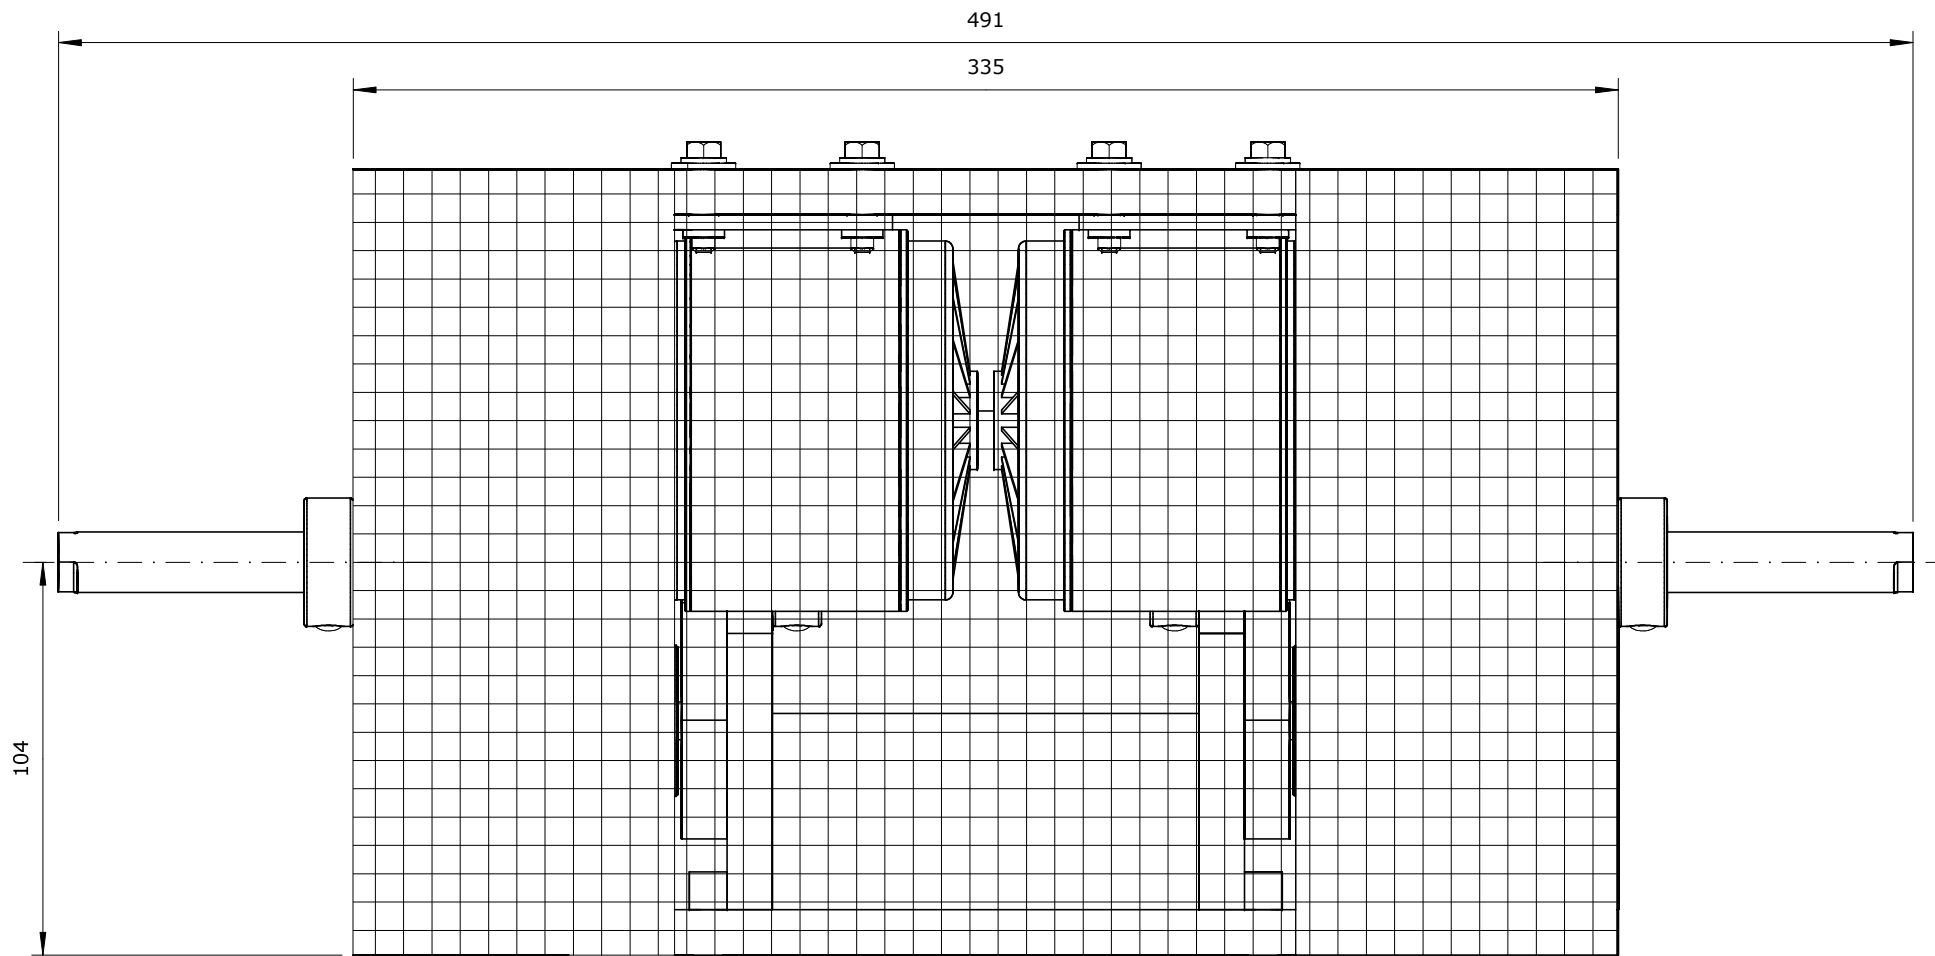

PLAN VIEW

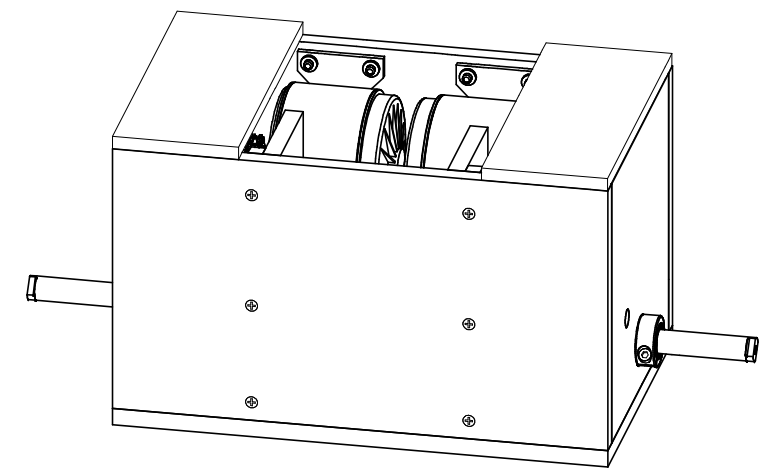

GEAR BOX DETAILS

1. DOUBLE DC PERMANENT MAGNET MOTOR DRIVEN 2 STAGE REDUCTION GEARBOX
2. BI-DIRECTIONAL & BACK DRIVEABLE.
3. 500 W CONTINUOUS POWER RATING.
4. INDEPENDENT DRIVE TO EACH AXLE.
5. OVERALL REDUCTION RATIOS FROM 10.7:1 TO 26.7:1 DEPENDING ON 2ND STAGE GEARING USED. SEE TABLE ON SHEET 3 OF 5

© 2005 BFF Design Ltd. Conditions of use apply.  
See - [www.buggies.builtforfun.co.uk](http://www.buggies.builtforfun.co.uk)

TITLE  
**DOUBLE MOTOR G/BOX**

SIZE	DRAWN BY & DATE	DWG NO	REV
A3	IH 26/10/05	GBX3-A001	1
SCALE	1:2 (HALF)	UNITS	MM
			SHEET SHT 1 OF 4

